

5 & 13 Olivia Way, Groton, MA


| | | |
|--|--------------|------------|
| | FIRST FLOOR | 1,181 S.F. |
| | SECOND FLOOR | 848 S.F. |
| | TOTAL | 2029 S.F. |




1 FRONT ELEVATION
AI SCALE: 1/4" = 1'-0"

All measurements are approximate. Plan is for marketing purposes only. Builder reserves the right to make any and all necessary changes at his sole discretion.

All measurements are approximate. Plan is for marketing purposes only. Builder reserves the right to make any and all necessary changes at his sole discretion

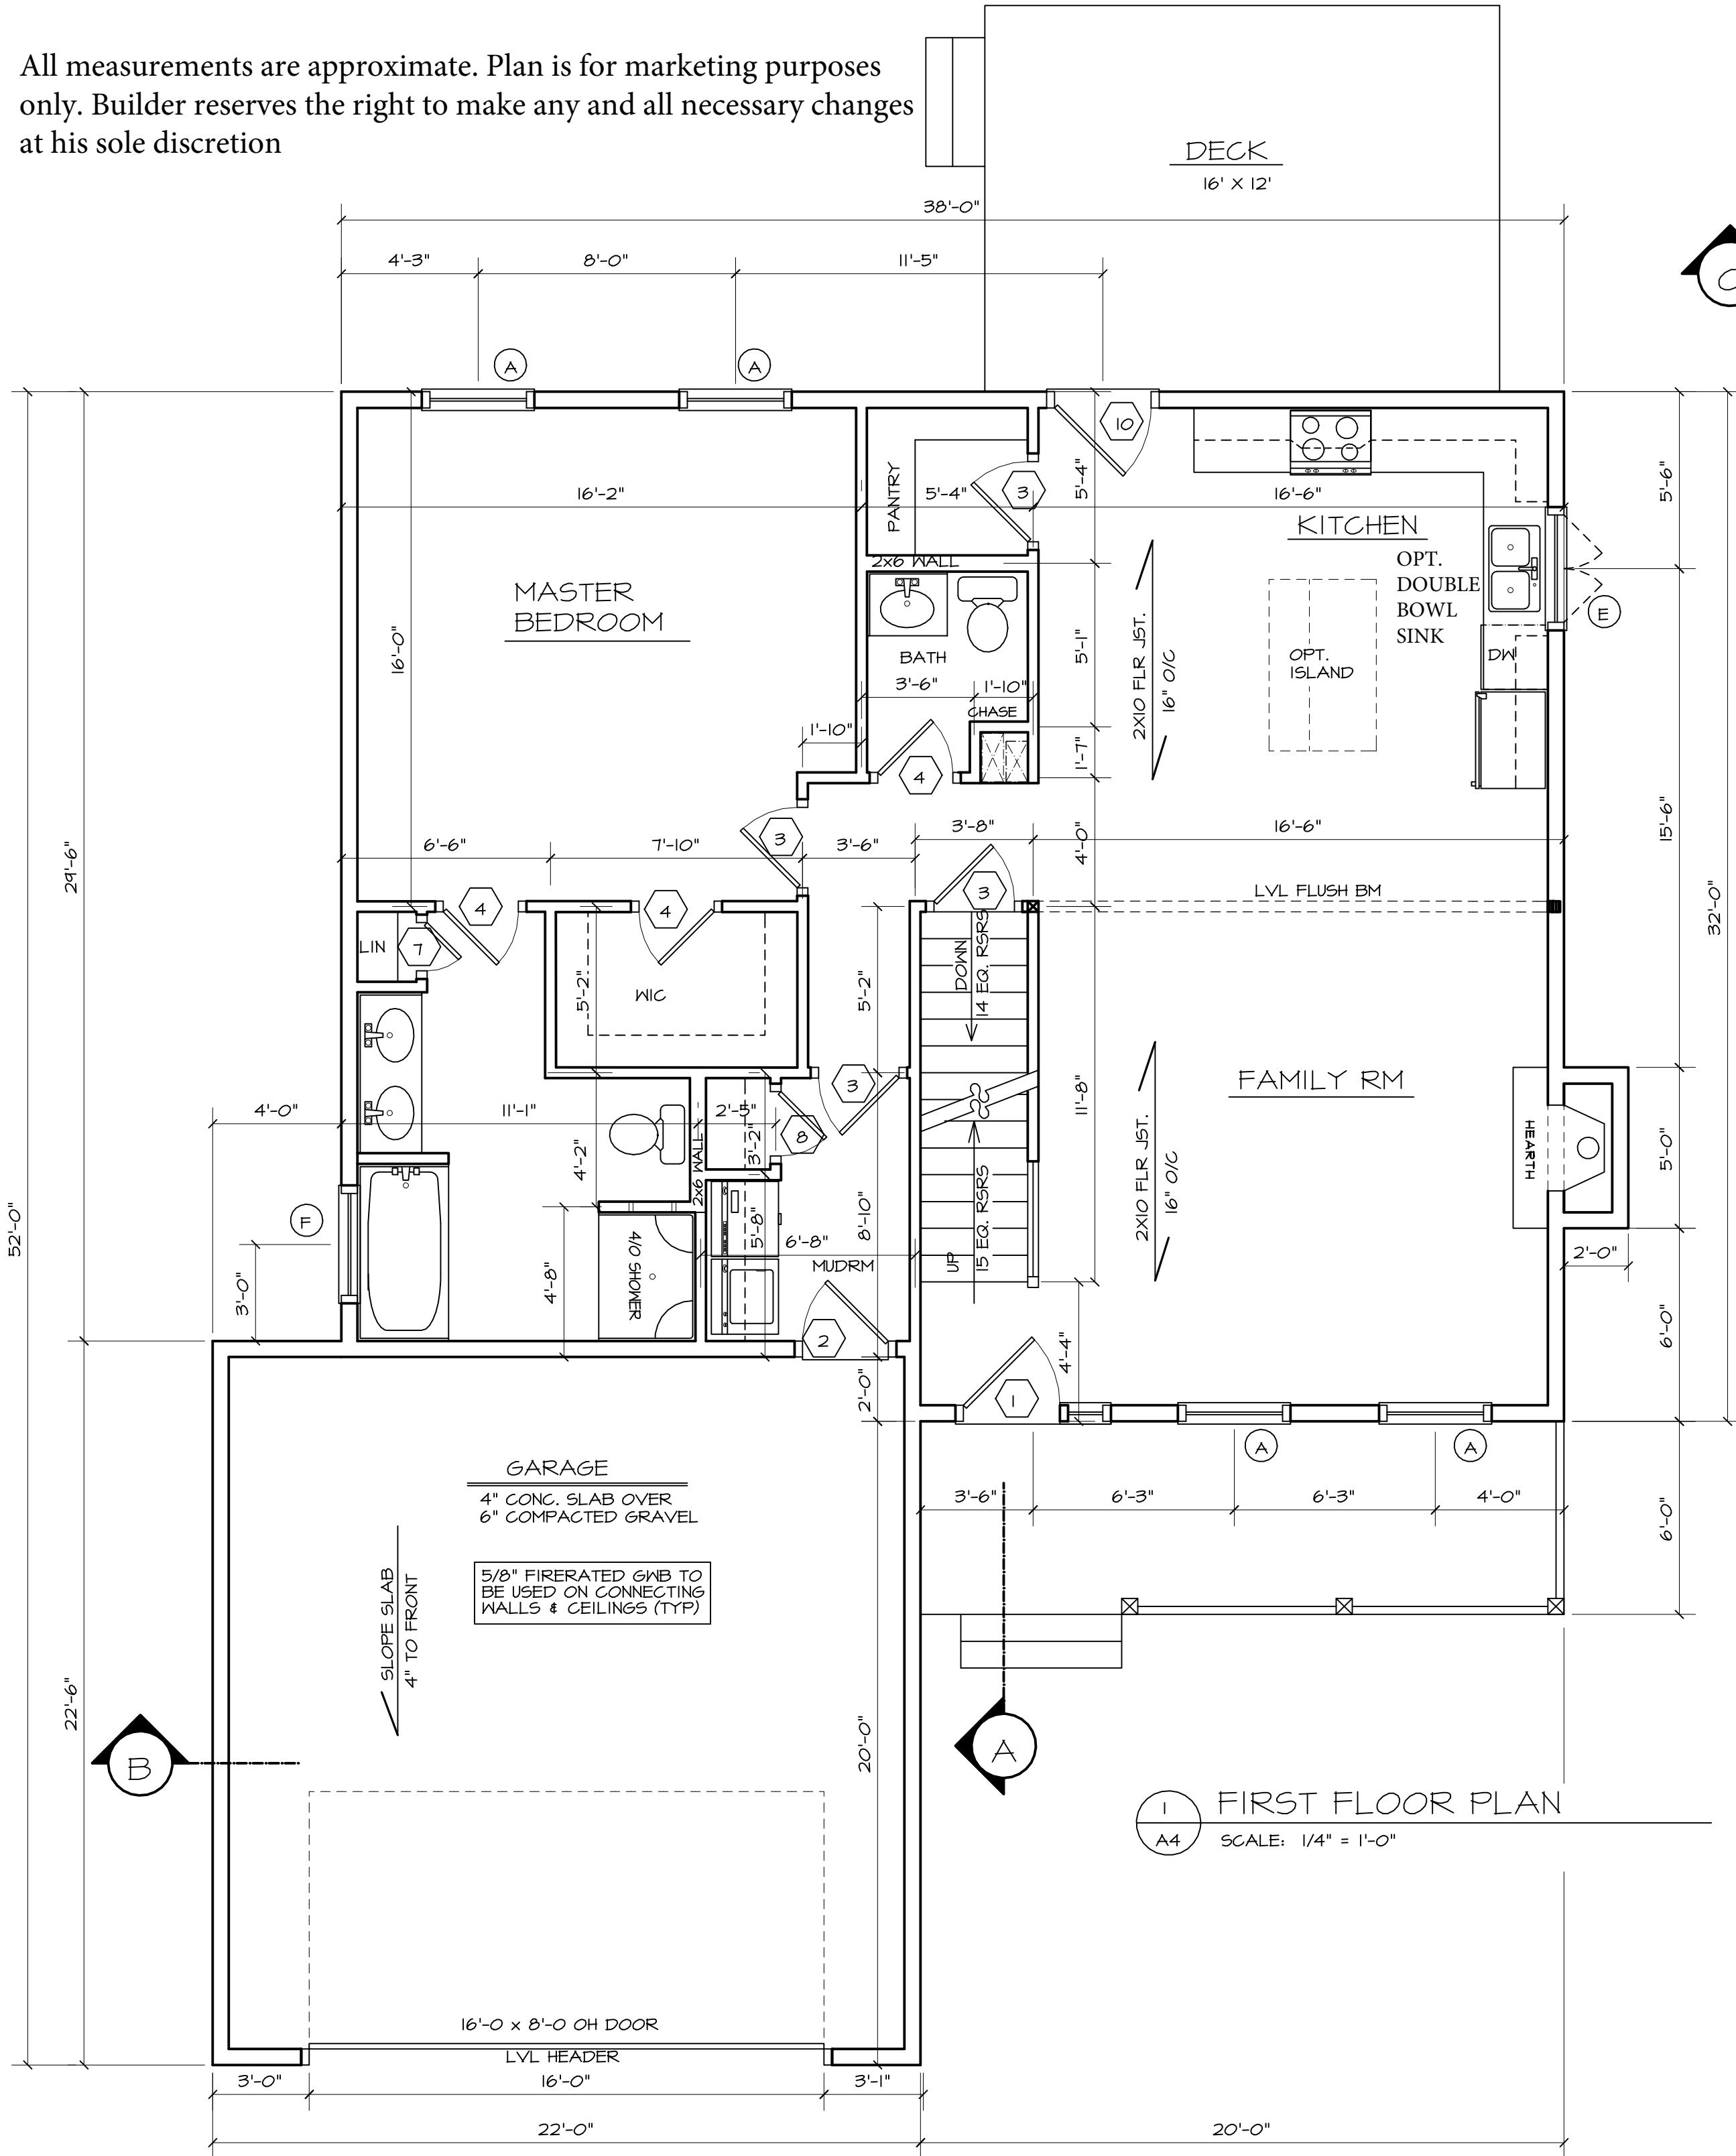

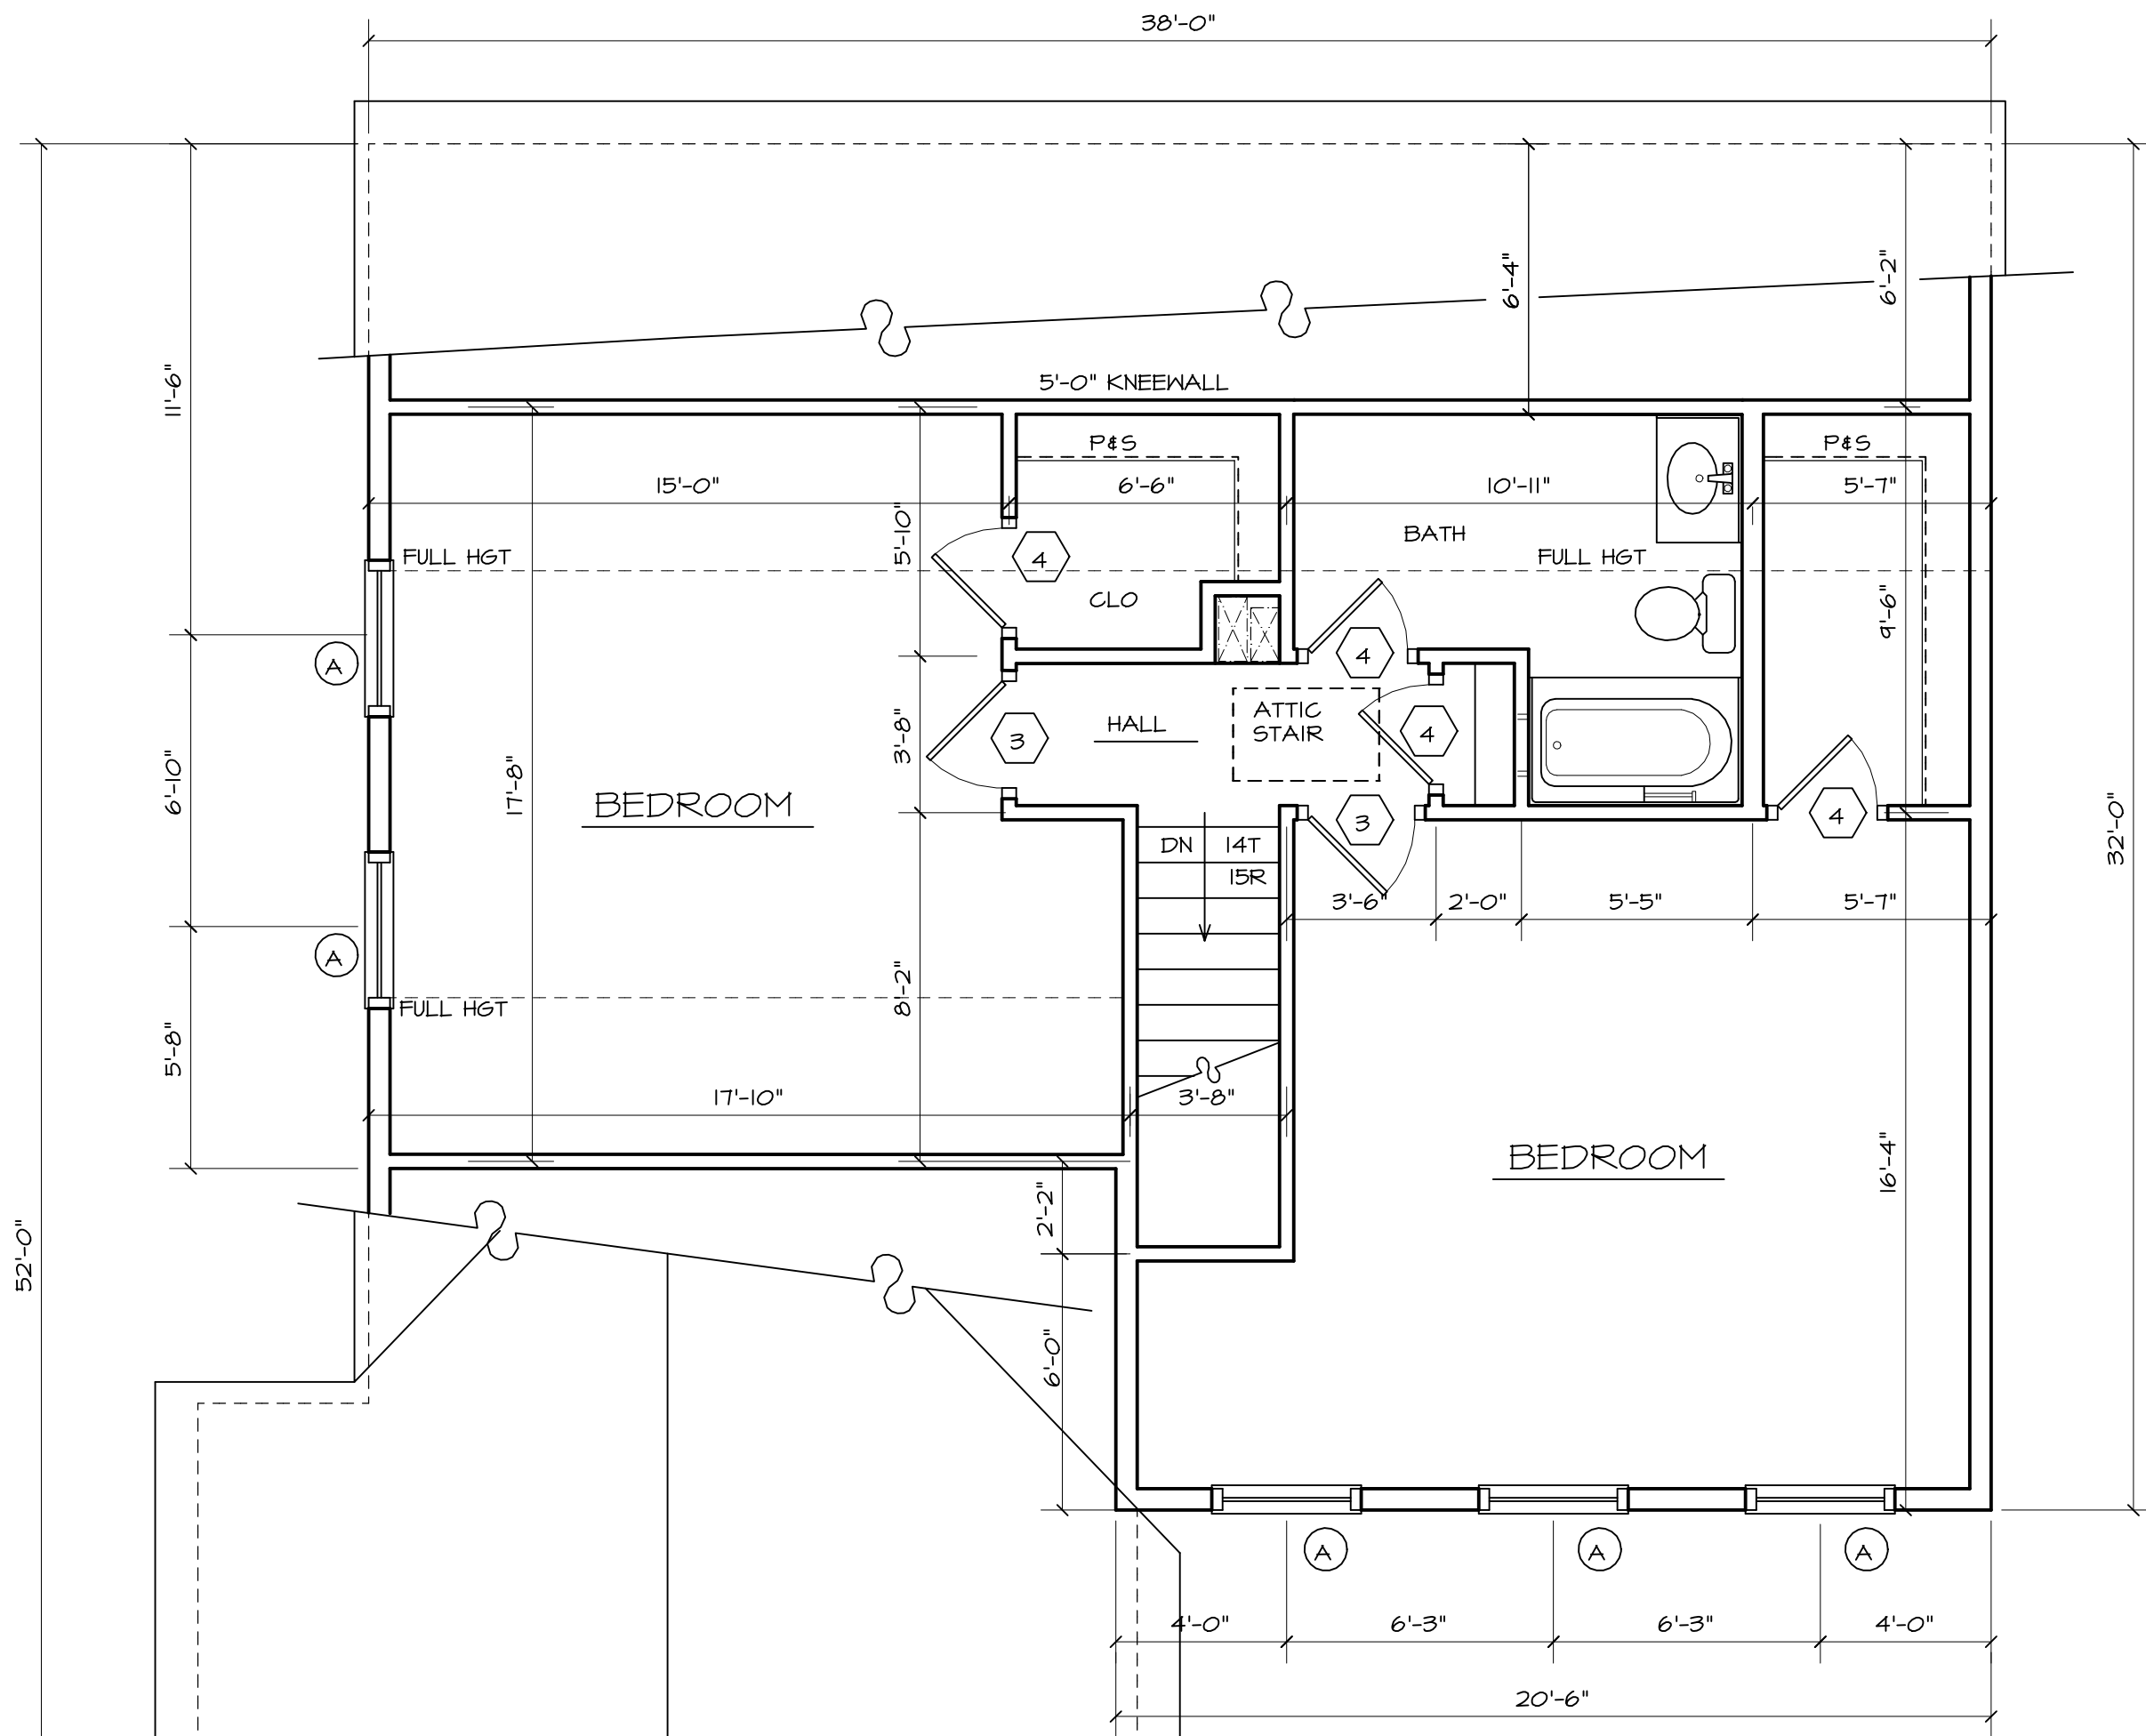

1 SECOND FLOOR PLAN
 A5 SCALE: 1/4" = 1'-0"

All measurements are approximate. Plan is for marketing purposes only. Builder reserves the right to make any and all necessary changes at his sole discretion